



**Concord  
United  
Methodist  
Church**

**Children's Wing**

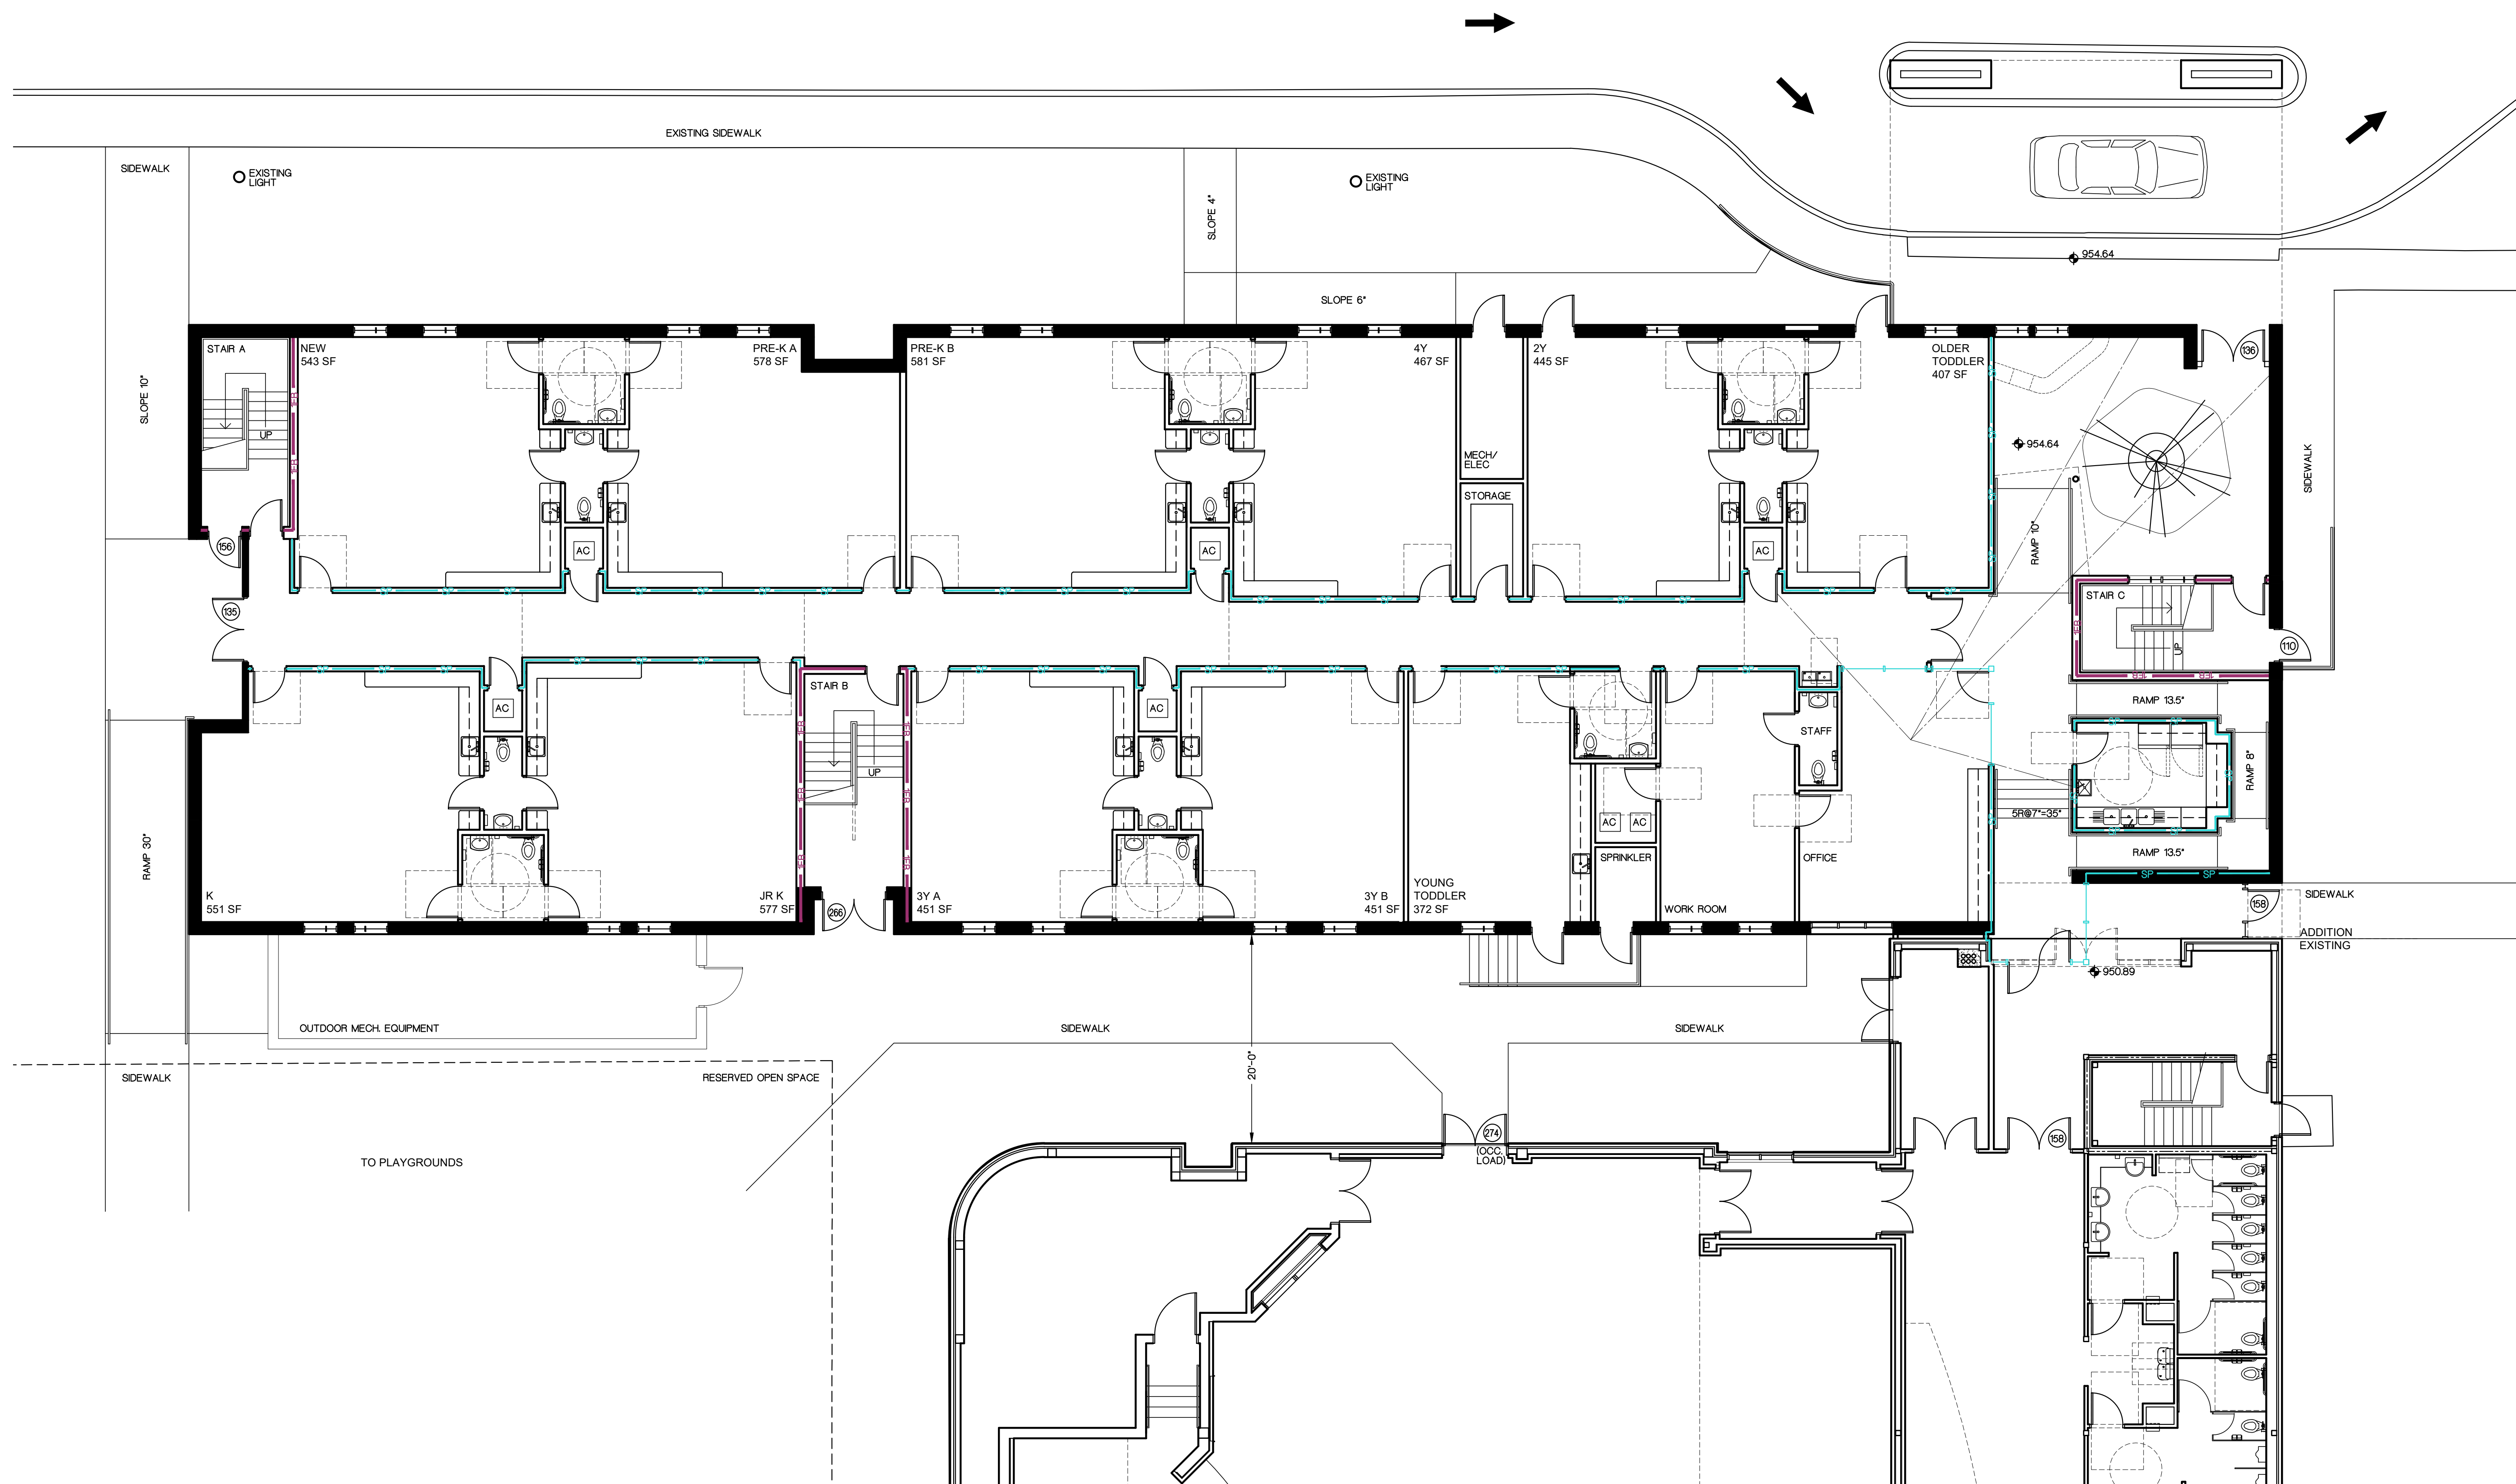

SCHEMATIC DESIGN


FLOOR PLAN  
MAIN LEVEL

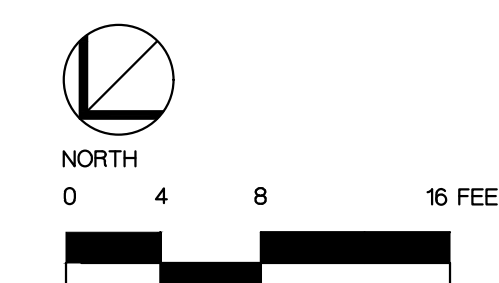

PRELIMINARY  
04/20/23 - FOR REVIEW ONLY  
2301 PROJECT NUMBER


**Concord  
United  
Methodist  
Church**

**Children's Wing**

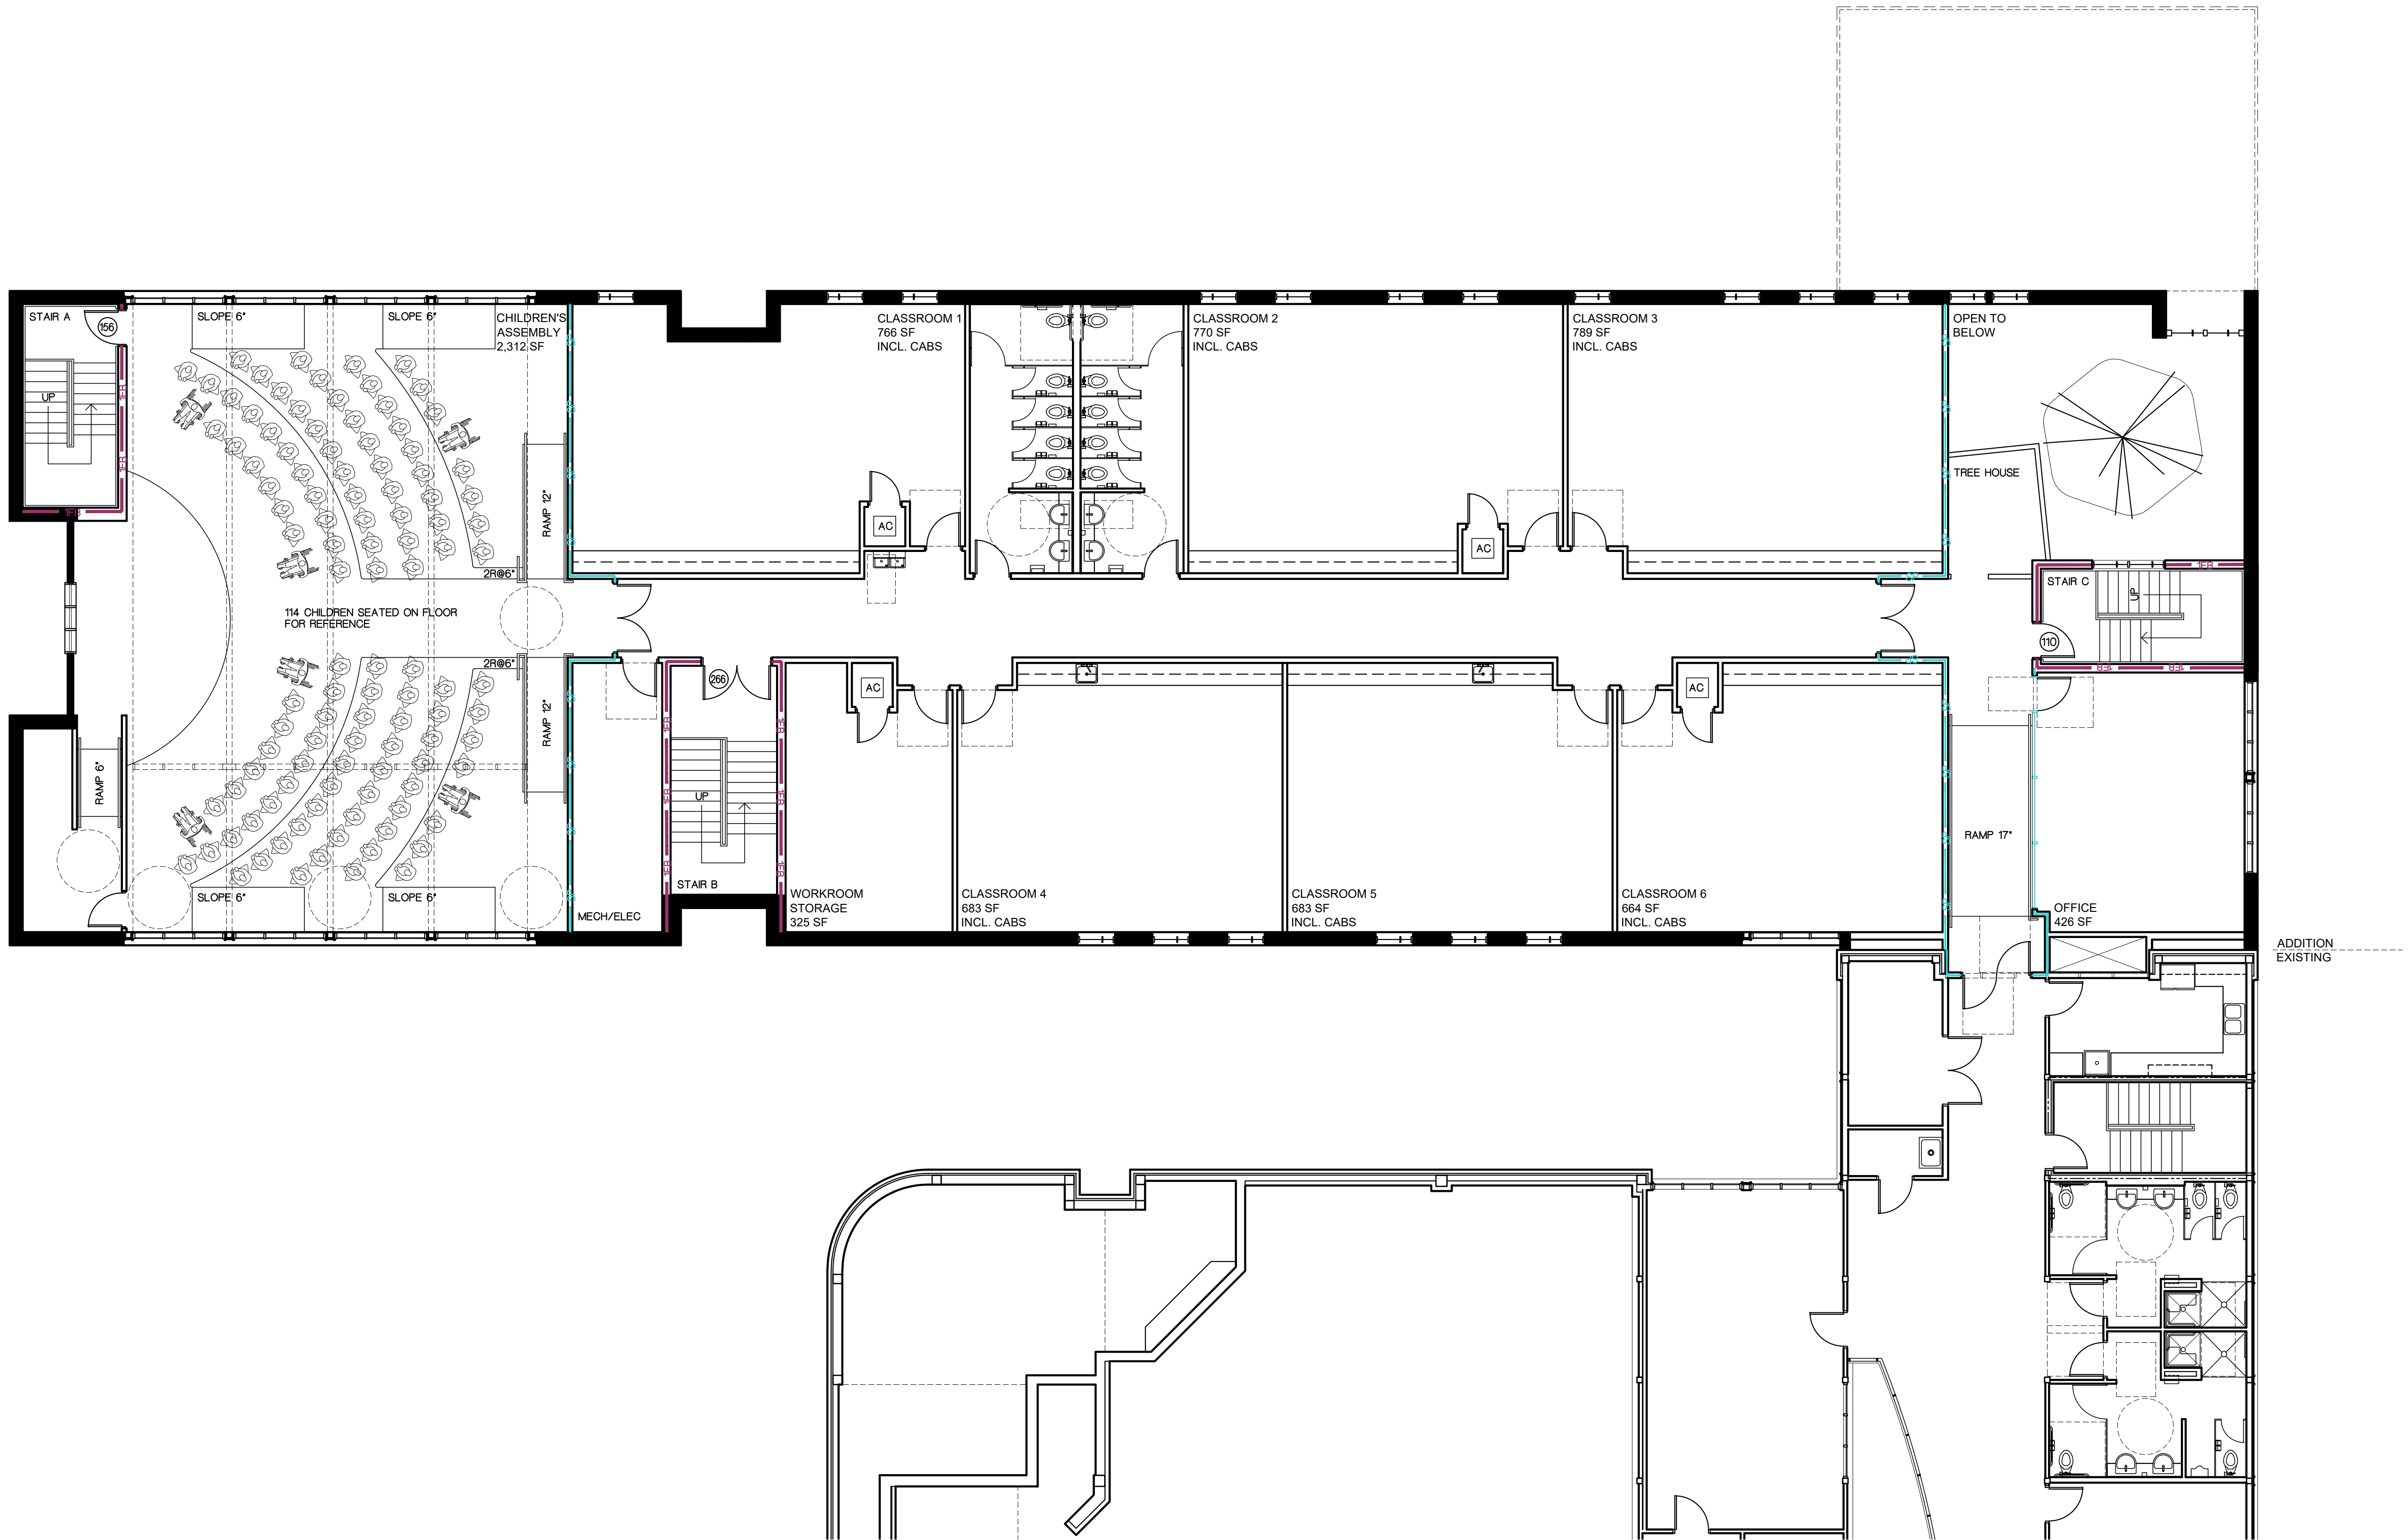


SCHEMATIC DESIGN

FLOOR PLAN  
UPPER LEVEL

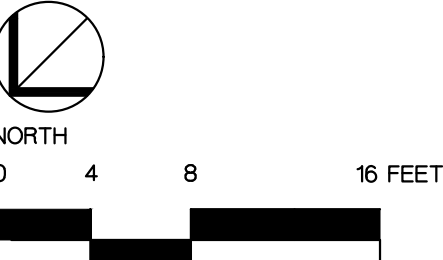


**Concord**  
*United  
Methodist  
Church*

**CADES  
Renovation**

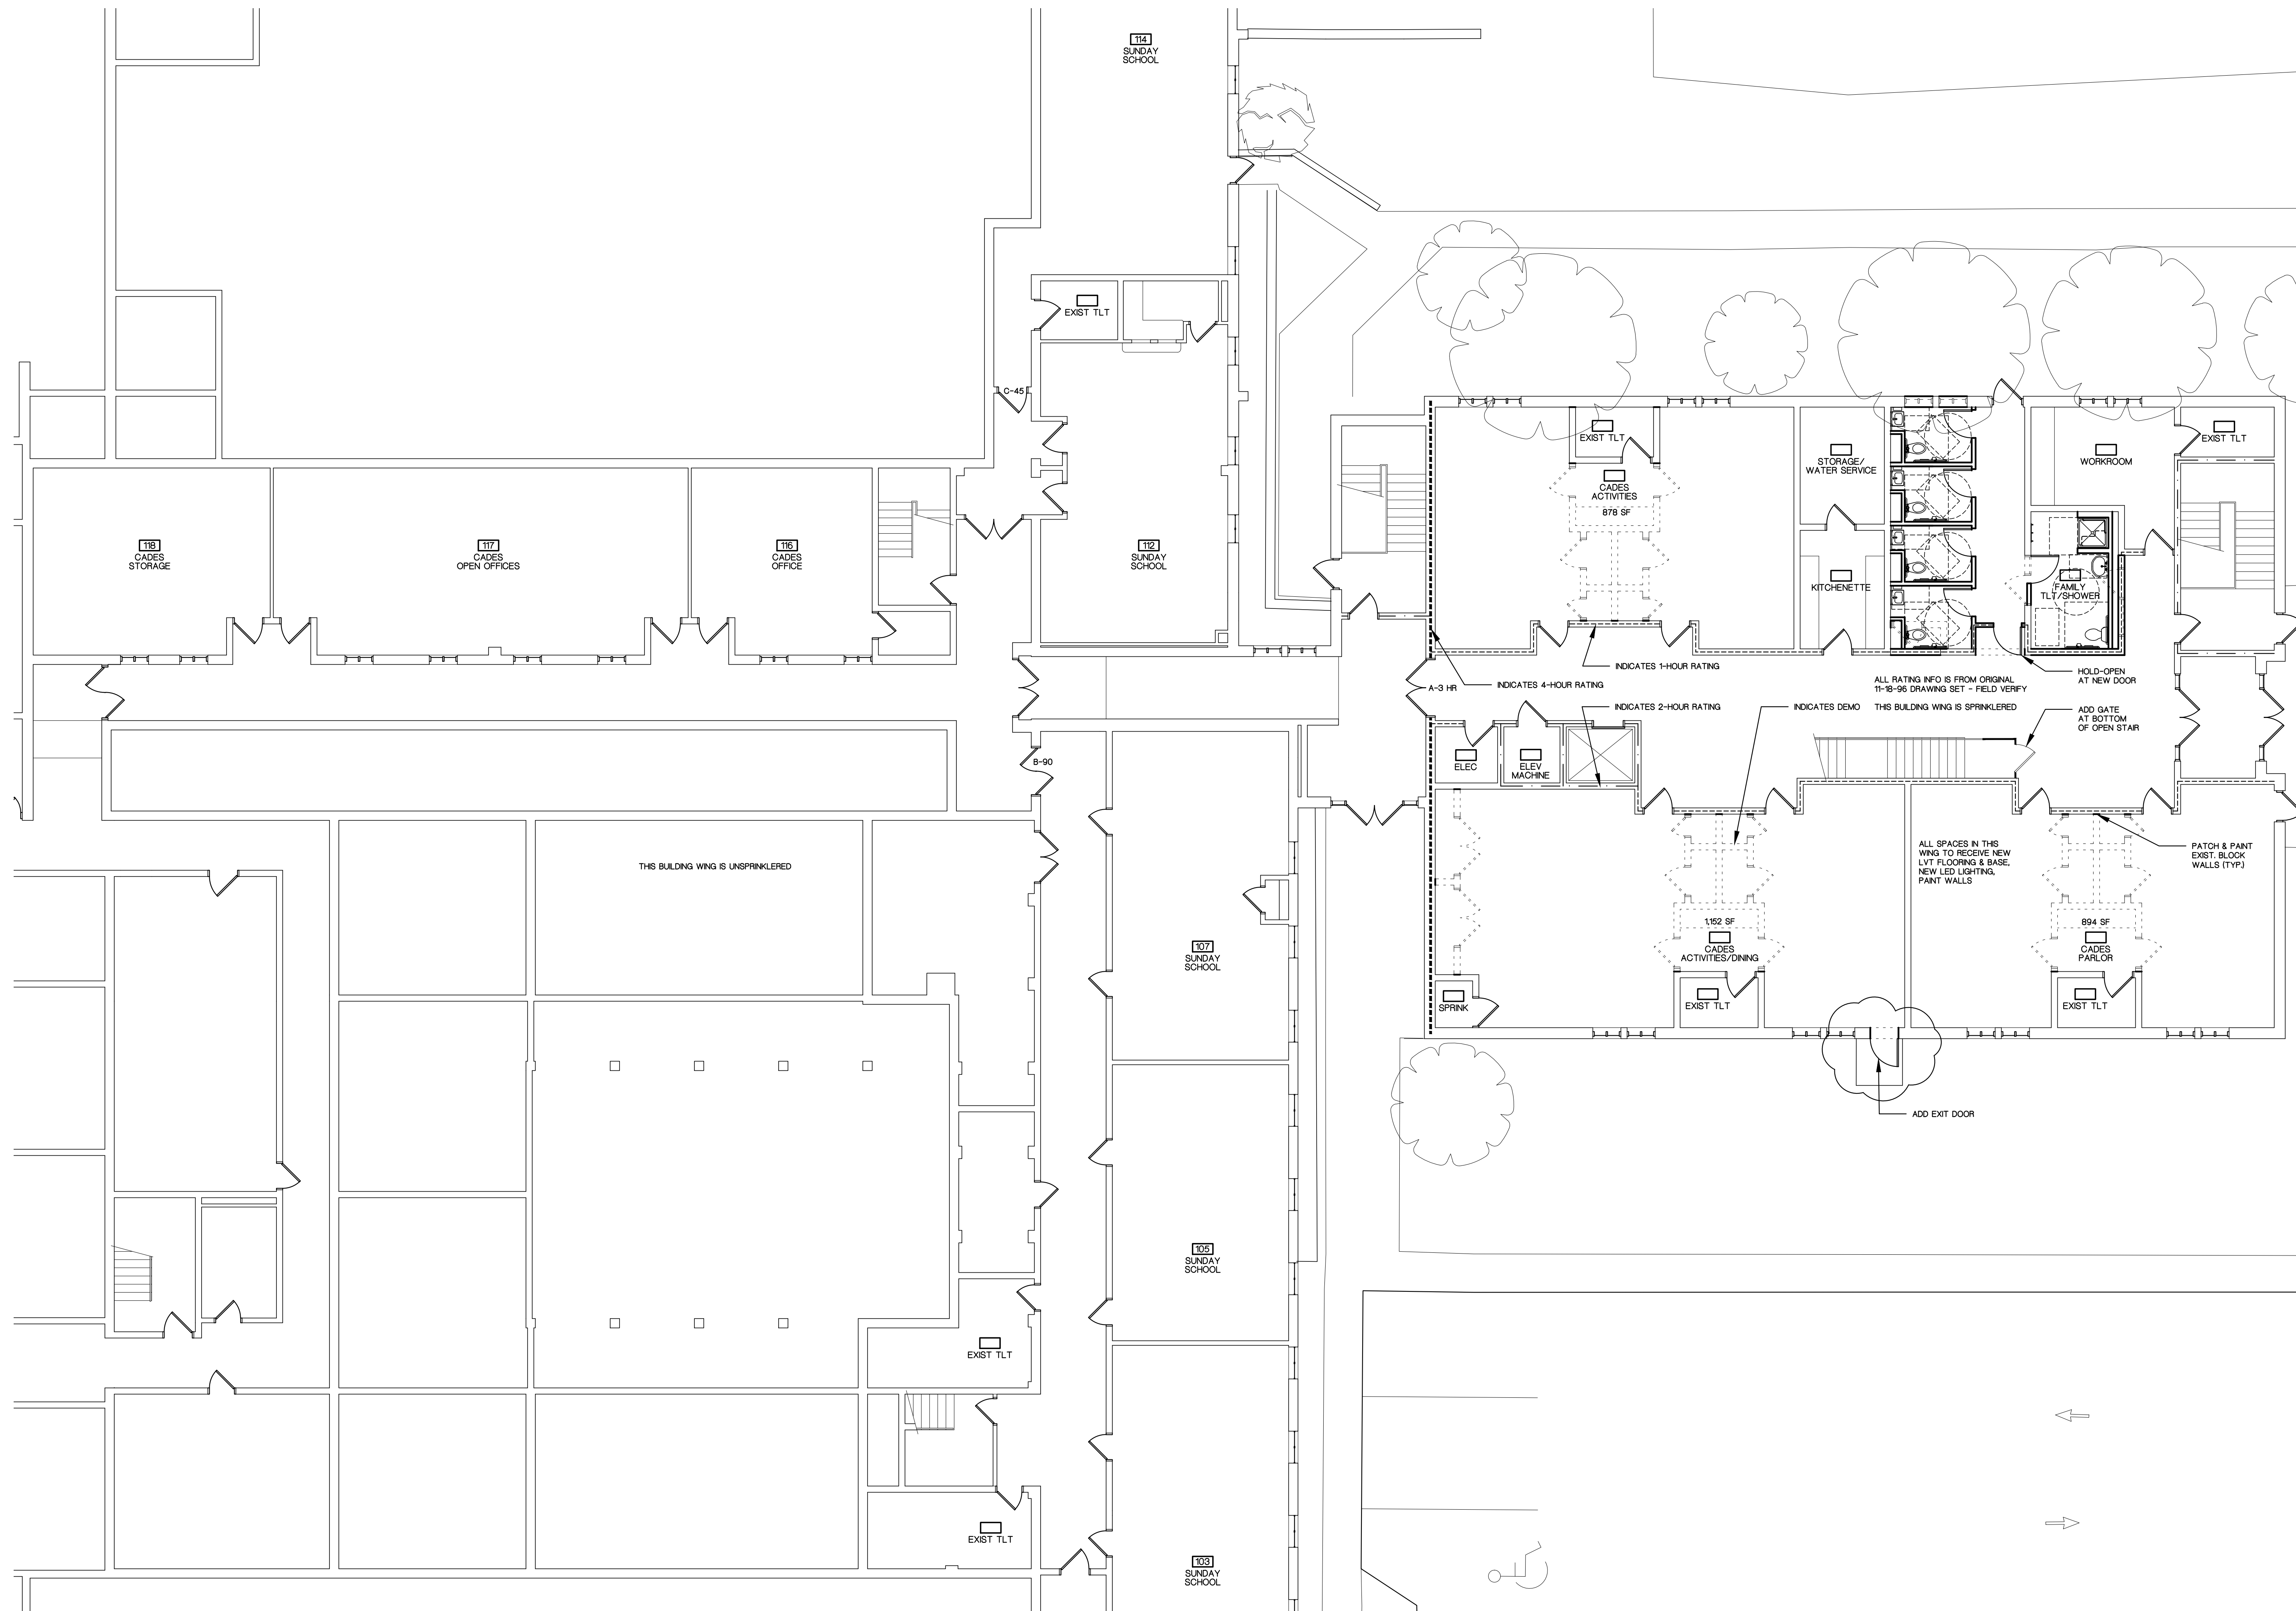

**SCHEMATIC DESIGN**  
**FLOOR PLAN**

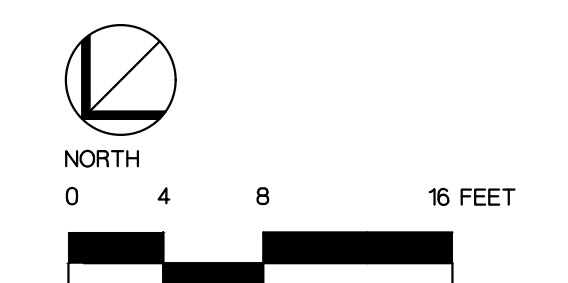

PRELIMINARY  
04/20/23 - FOR REVIEW ONLY  
2301 PROJECT NUMBER